


SUPERSTRUCTURE

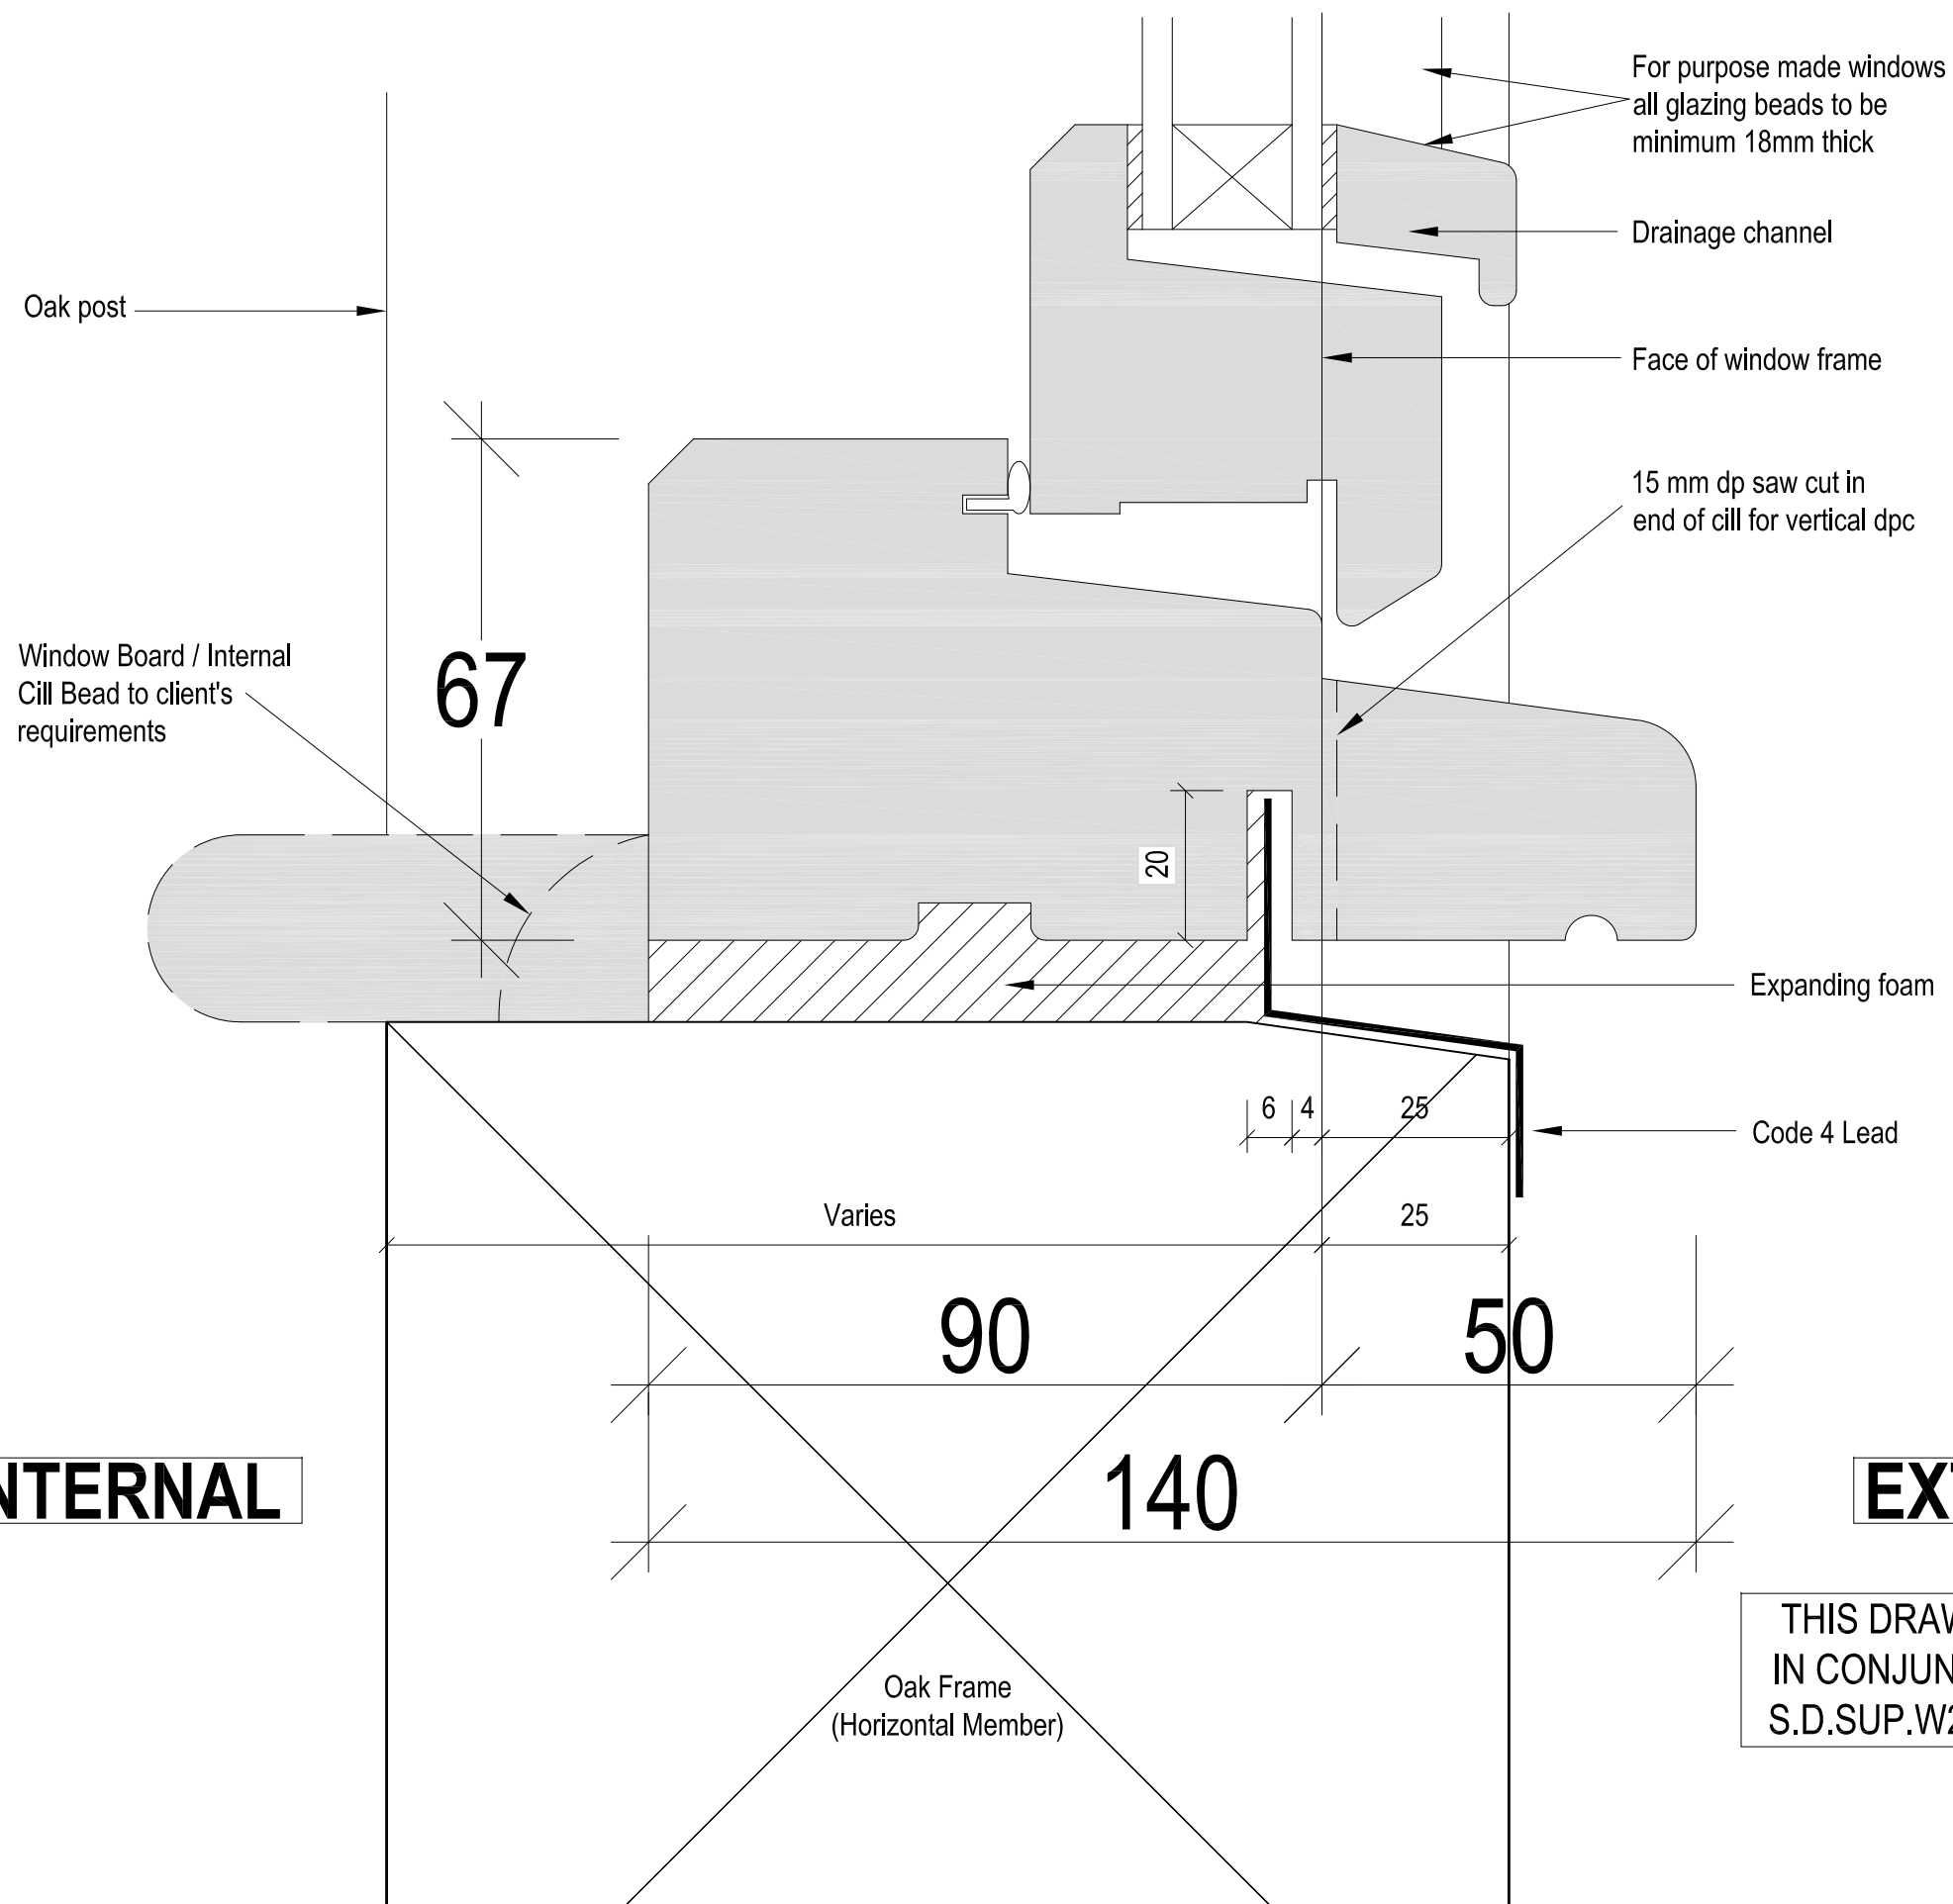

- Notes:**
- Check if opening or fixed lights
 - Check if top or side hung
 - Check over all thickness glazing units
 - Check arrangement of window boards / adjacent frame
- Actual height of window to be 15mm less than structural opening for windows in oak frames. (5mm for windows in sw frames).
- Actual width of window to be 10mm less than structural opening for windows in oak frames. (5mm for windows in sw frames).
- Windows to be fixed to structural frame through window rebates.
- Windows to habitable rooms to be emergency egress windows with minimum clear openings of 450 x 735
- Careful consideration must be given to the positioning and weather proofing of trickle vents (where provided)
- Cover beads and drips to be supplied loose for fixing on site
- The bottom glazing bead to each pane must project slightly over the rebate edge and be bedded to the rebate frame.
- All glazing units / frames should have a drained and vented glazing system

INTERNAL

EXTERNAL

THIS DRAWING IS TO BE READ
IN CONJUNCTION WITH DETAIL:
S.D.SUP.W2, W3, W10, W11, W12